



TYPICAL DETAILS OF EXISTING ROAD

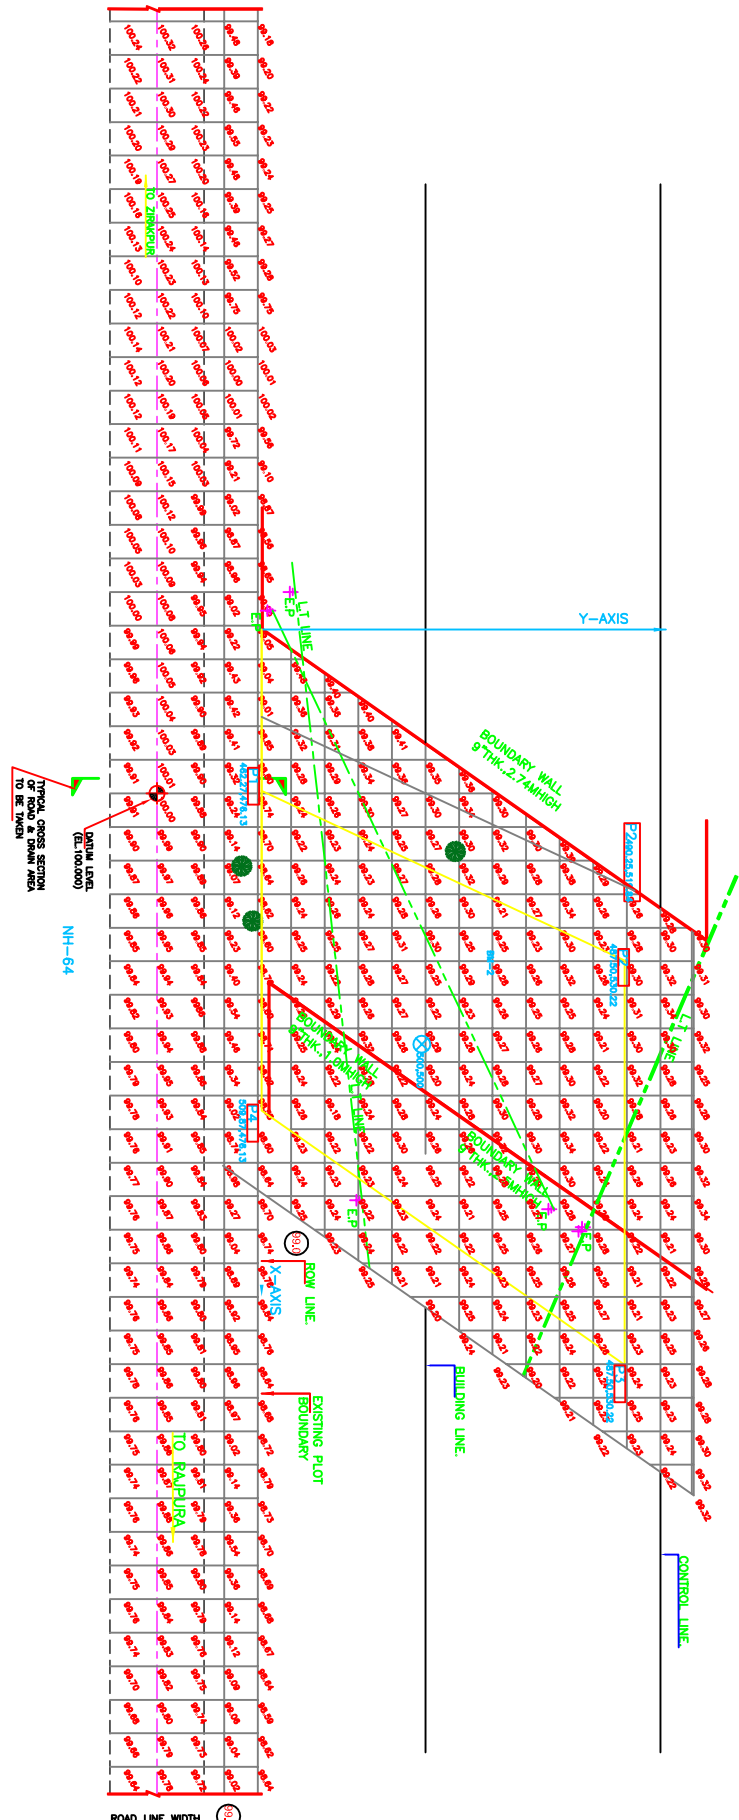

- NOTES:**
1. DIMENSIONS ARE IN METRES.
 2. ALL LEVELS ARE IN METRES.
 3. ALL LEVELS SHALL BE RECORDED AT EVERY 5.0M INTERVALS.
 4. CONTOUR LINE SHALL BE PLOTTED AT 0.50M INTERVALS.
 5. CONTOUR LINE SHALL BE PLOTTED AT 0.50M INTERVALS.
 6. STRUCTURES SHALL BE LOCATED AND SHOWN DETAILD.
 7. EXACT LEVELS OF ROAD SHALL BE SHOWN AT POINT MARKED.
 8. EXACT WIDTH OF BARRIER & SHOULDER WIDTH SHALL BE SHOWN IN ROAD CROSS SECTION.
 9. AREA OF PLOT IS 2917.229531M.

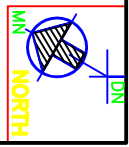

CONSULTANTS	Confidential
	Confidential
RETAIL OUTLET NETWORK	
SITE CONTOUR PLAN	
SITE CODE :PFR056.	
SCALE= 1:200	
DRG. NO. PFR056-01-02-031204.	